



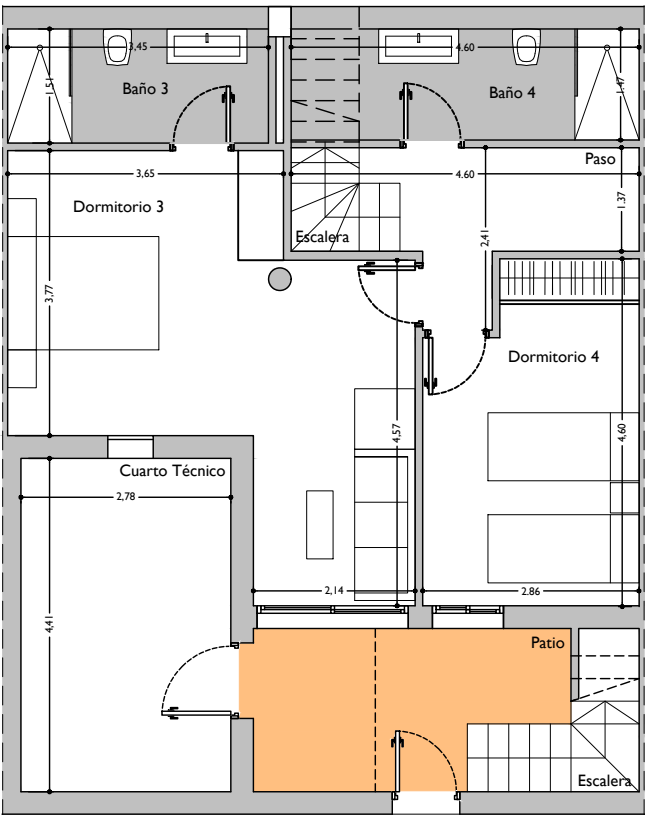

PLANTA ALTA

Escala 1/100

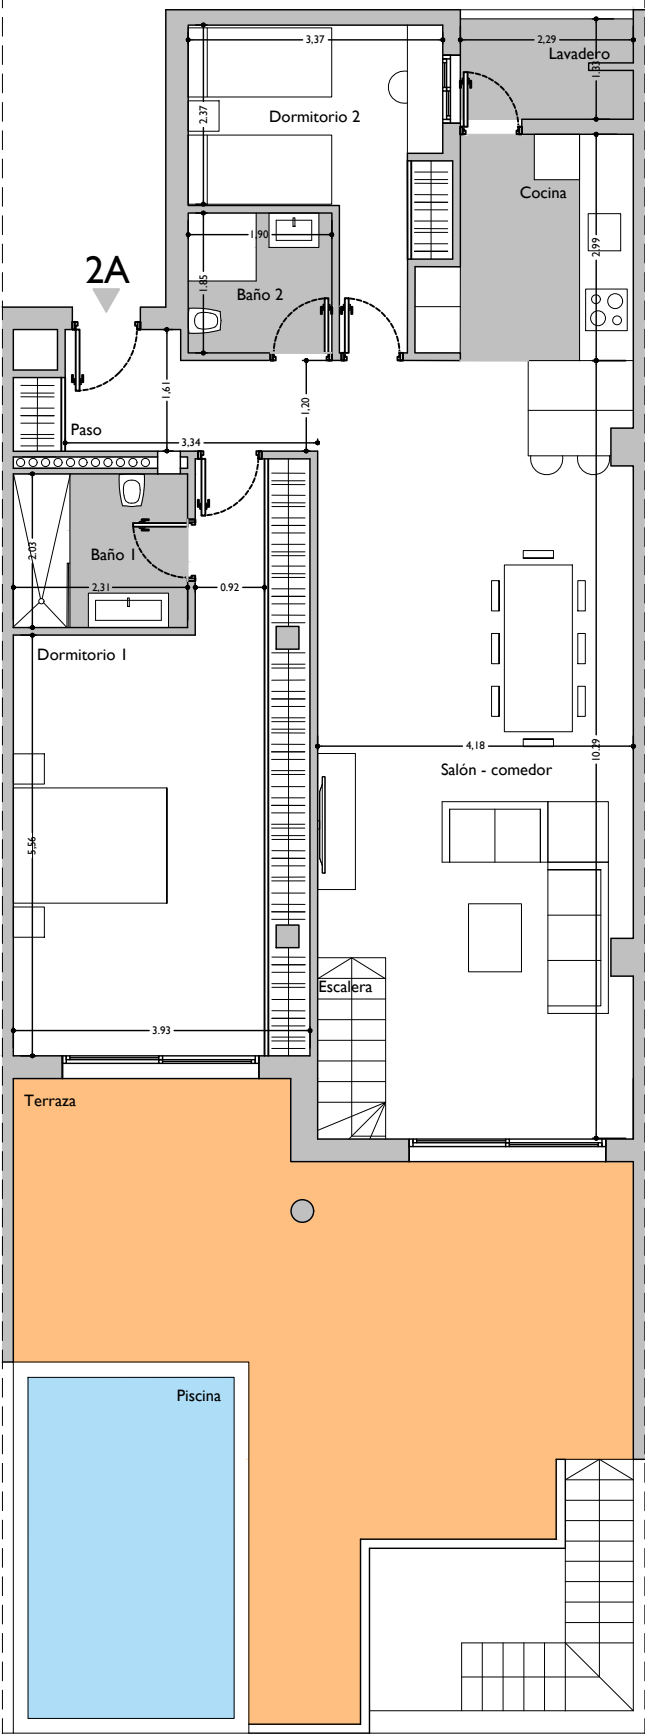

PLANTA ALTA

Escala 1/100

CUADRO DE SUPERFICIES

VIVIENDA 1-2-2A	M3DULO I
PLANTA BAJA	SUP. 3TIL
PASO	5.55 m2
DORMITORIO 3	22.61 m2
BA3O 3	5.21 m2
DORMITORIO 4	12.07 m2
BA3O 4	6.77 m2
ESCALERA	3.02 m2
CUARTO TECNICO	12.24 m2
TOTAL	67.47 m2

PATIO	7.84 m2
ESCALERA	4.20 m2

PLANTA PRIMERA	SUP. 3TIL
PASO	5.30 m2
SAL3N - COMEDOR	40.53 m2
COCINA	7.53 m2
LAVADERO	3.04 m2
DORMITORIO I	25.37 m2
BA3O I	4.69 m2
DORMITORIO 2	10.26 m2
BA3O 2	3.52 m2
TOTAL	100.24 m2
TOTAL SUP. 3TIL	167.71 m2
TOTAL SUP. CONS. + COMUNES	256.08 m2
SUP. PLAZA GARAJE + COMUNES	51.07 m2

TERRAZA DESCUBIERTA	40.21 m2
PISCINA	15.30 m2

